



DOOR AND WINDOW FORM



type	design no	size	quantity	remark
door	D1	1800X2100	1	
	D2	750X2100	2	
windows	W1	900X1100	5	

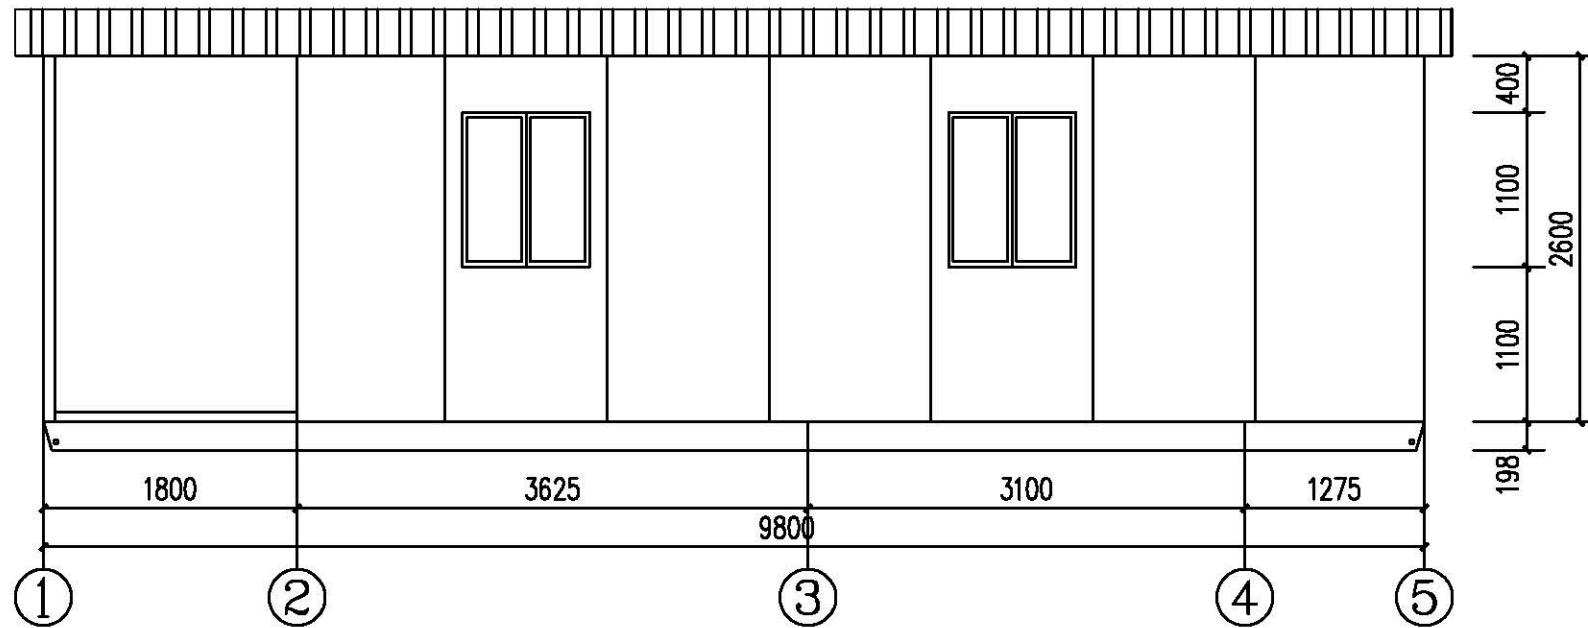


AXES ELEVATION A

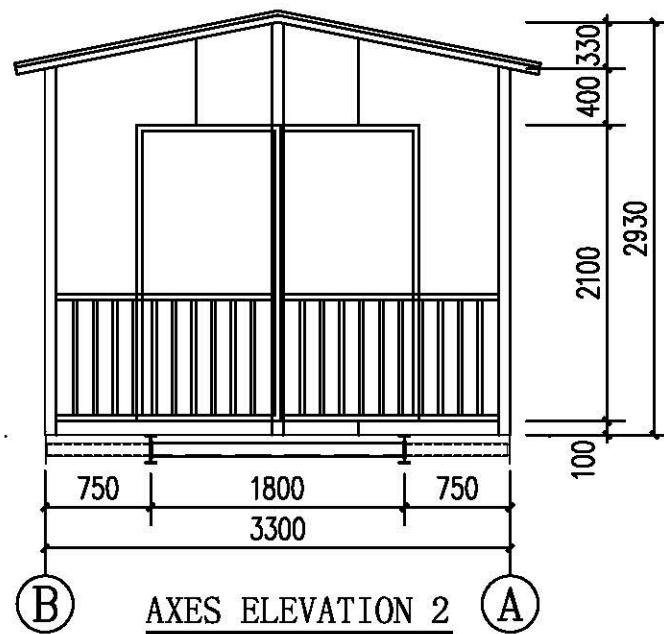

AXES ELEVATION 2

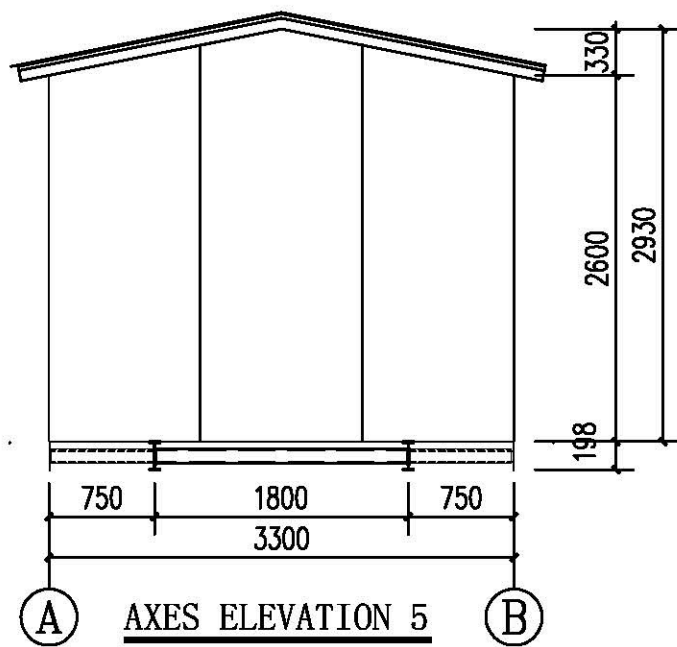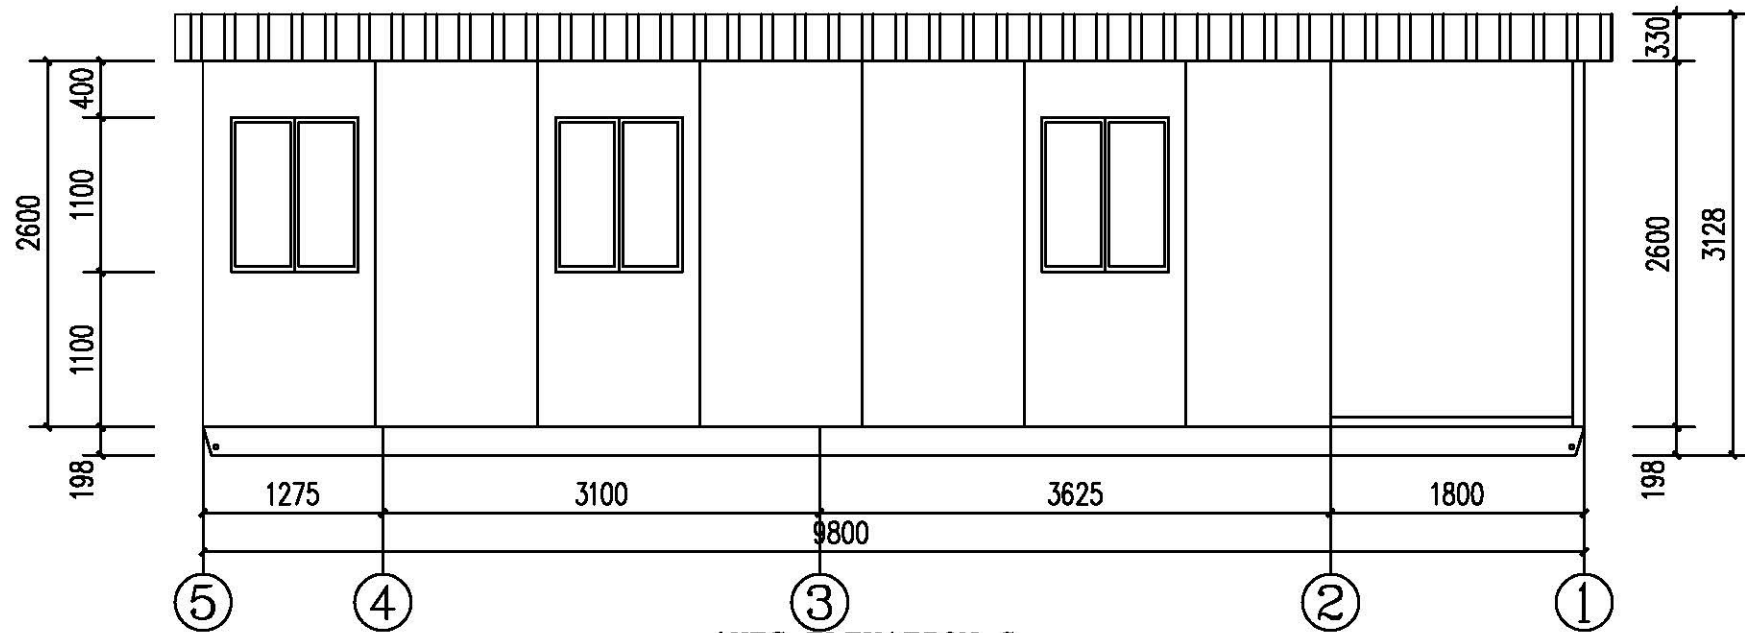

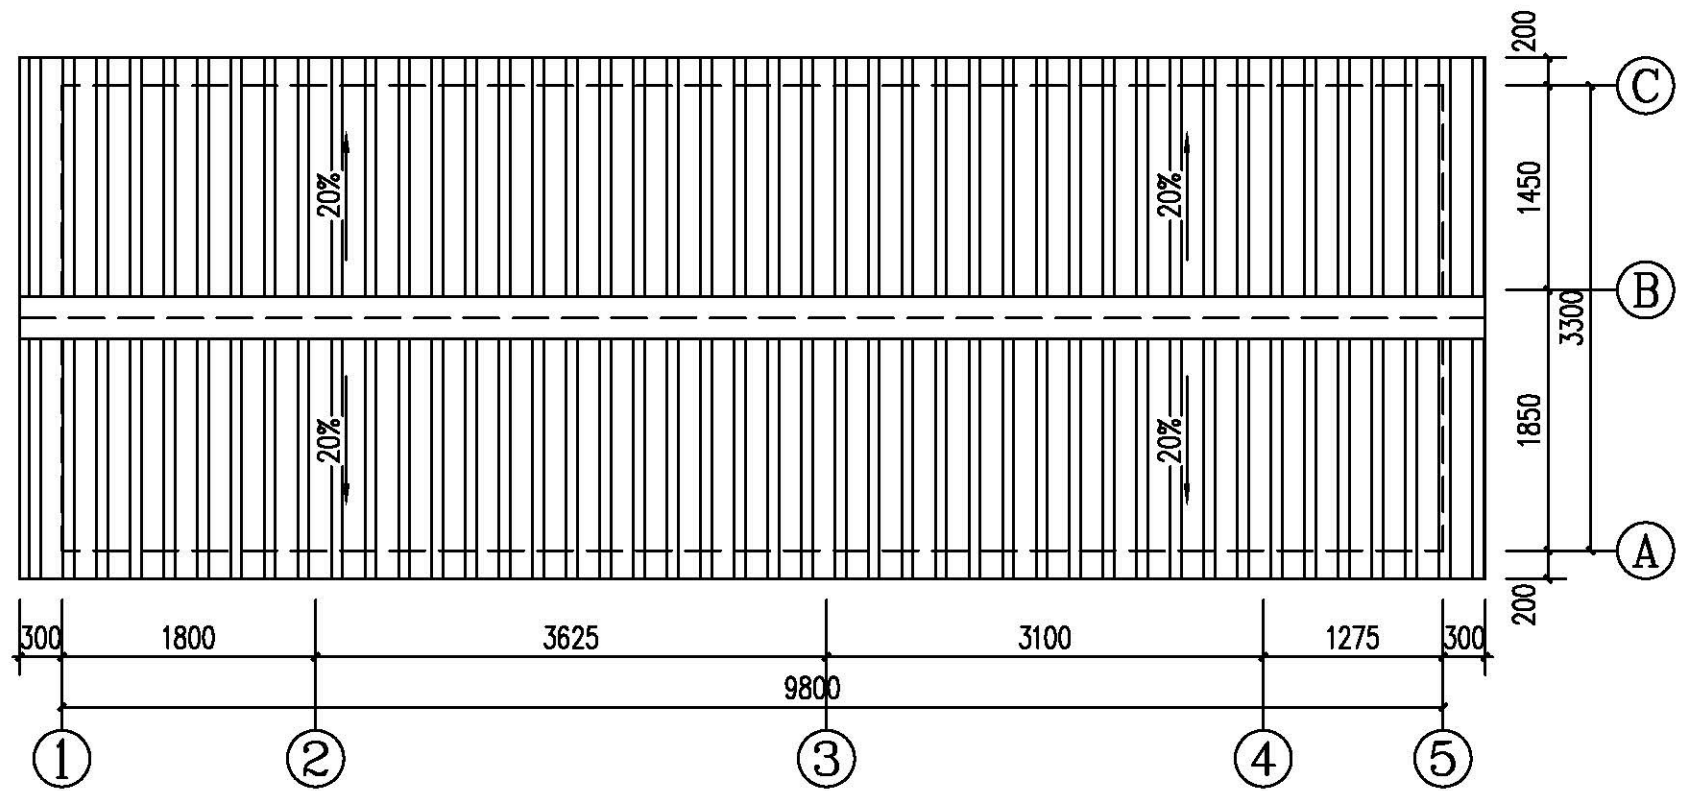

ROOF PLAN